


SITE PLAN

REVIEWED AND
APPROVED AS NOTED
DATE: _____
INITIAL: _____

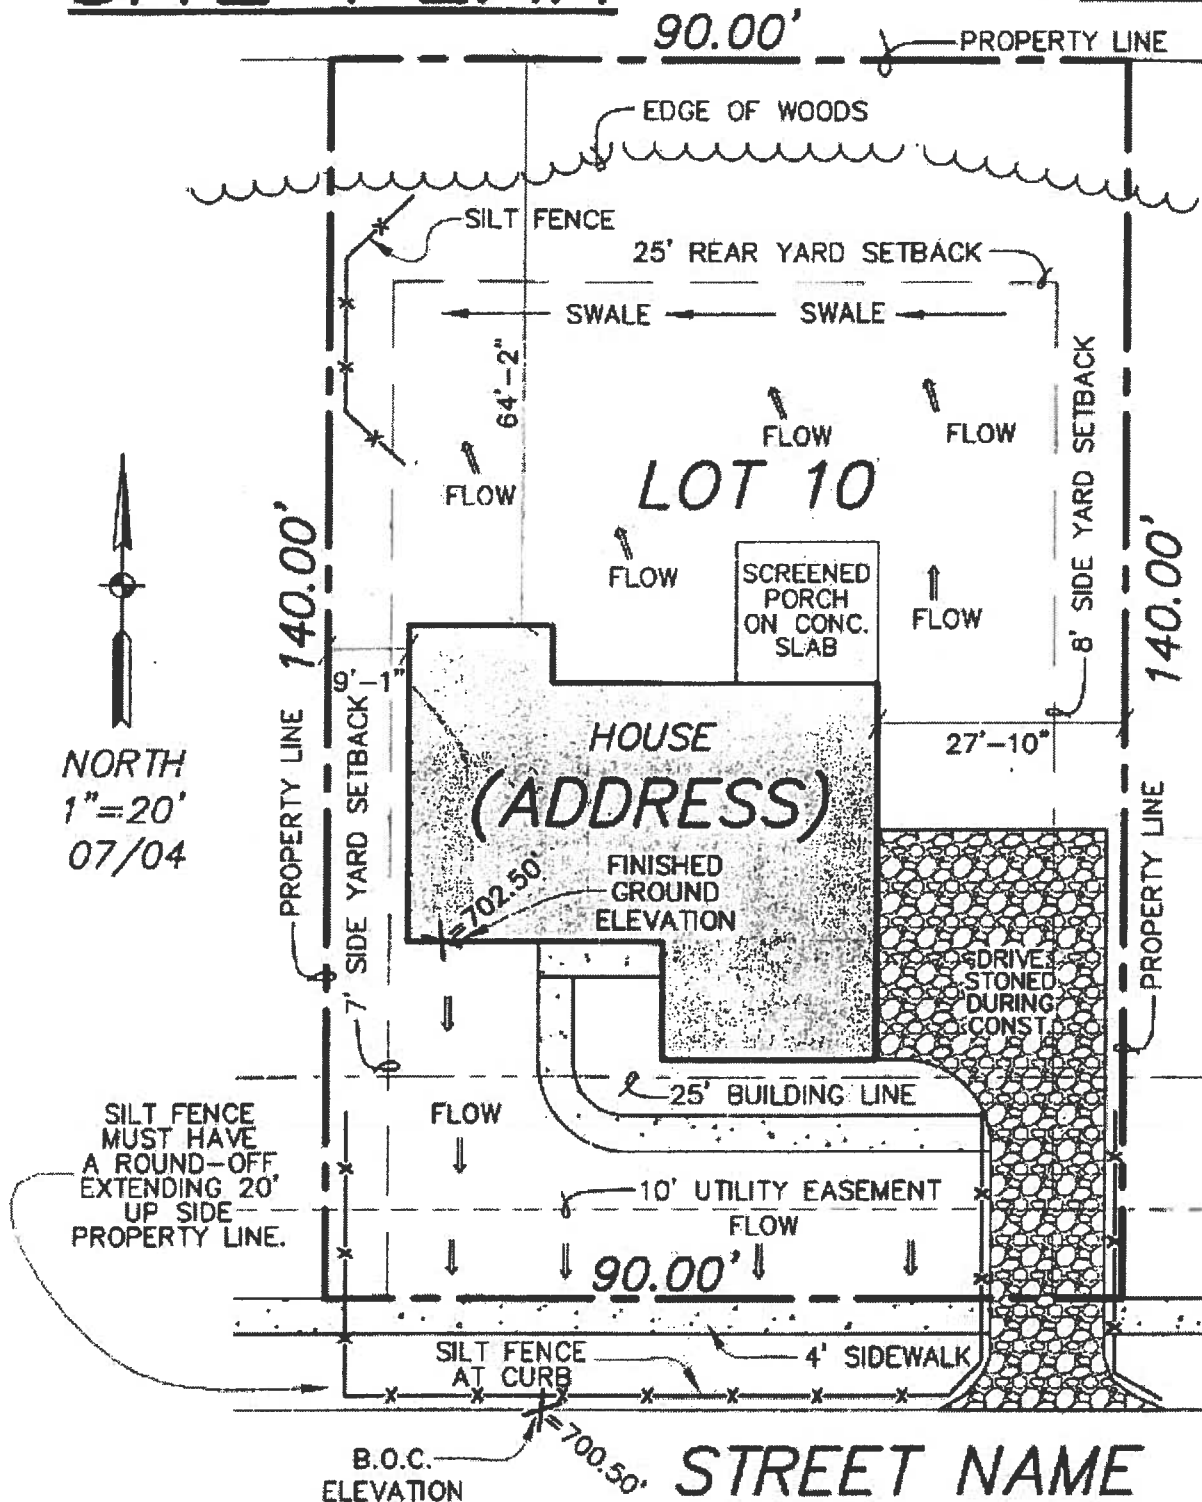

NOTE: FINISHED GRADING SHALL CONFORM TO APPROVED SUBDIVISION CONSTRUCTION DRAWING.

NOTE: CONTRACTOR SHALL INSPECT SILT FENCE TWICE A WEEK AND AFTER EVERY STORM EVENT, REPAIRING SILT FENCE AND REMOVING SEDIMENT AS NEEDED.

NOTE: FINISHED GROUND ELEVATION AT STRUCTURE SHALL BE NO LESS THAN 18" ABOVE TOP OF CURB ELEVATION ON STREET SIDE.