



LEGEND:

- BUILDING
- PARCEL BOUNDARIES

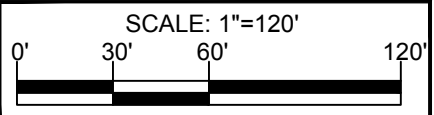

SHEET 1 OF 2 DRAWING NUMBER 1	VALPARAISO COMFORT LETTER REQUEST VALPARAISO REDEVELOPMENT COMMISSION 258 S. CAMPBELL STREET INDIANA	PARCEL MAP	DRAWN: N. SCHIR DESIGNED: Z. HEINE APPROVED: Z. HEINE DATE: JAN. 30, 2017 PROJECT NUMBER: 17.1017
			NO. REVISION BY DATE

AMERECO, INC.
 CONSULTING ENGINEERS-PROJECT MANAGERS
 54 WICHIGAN AVENUE
 VALPARAISO, IN 46383 219-531-0531

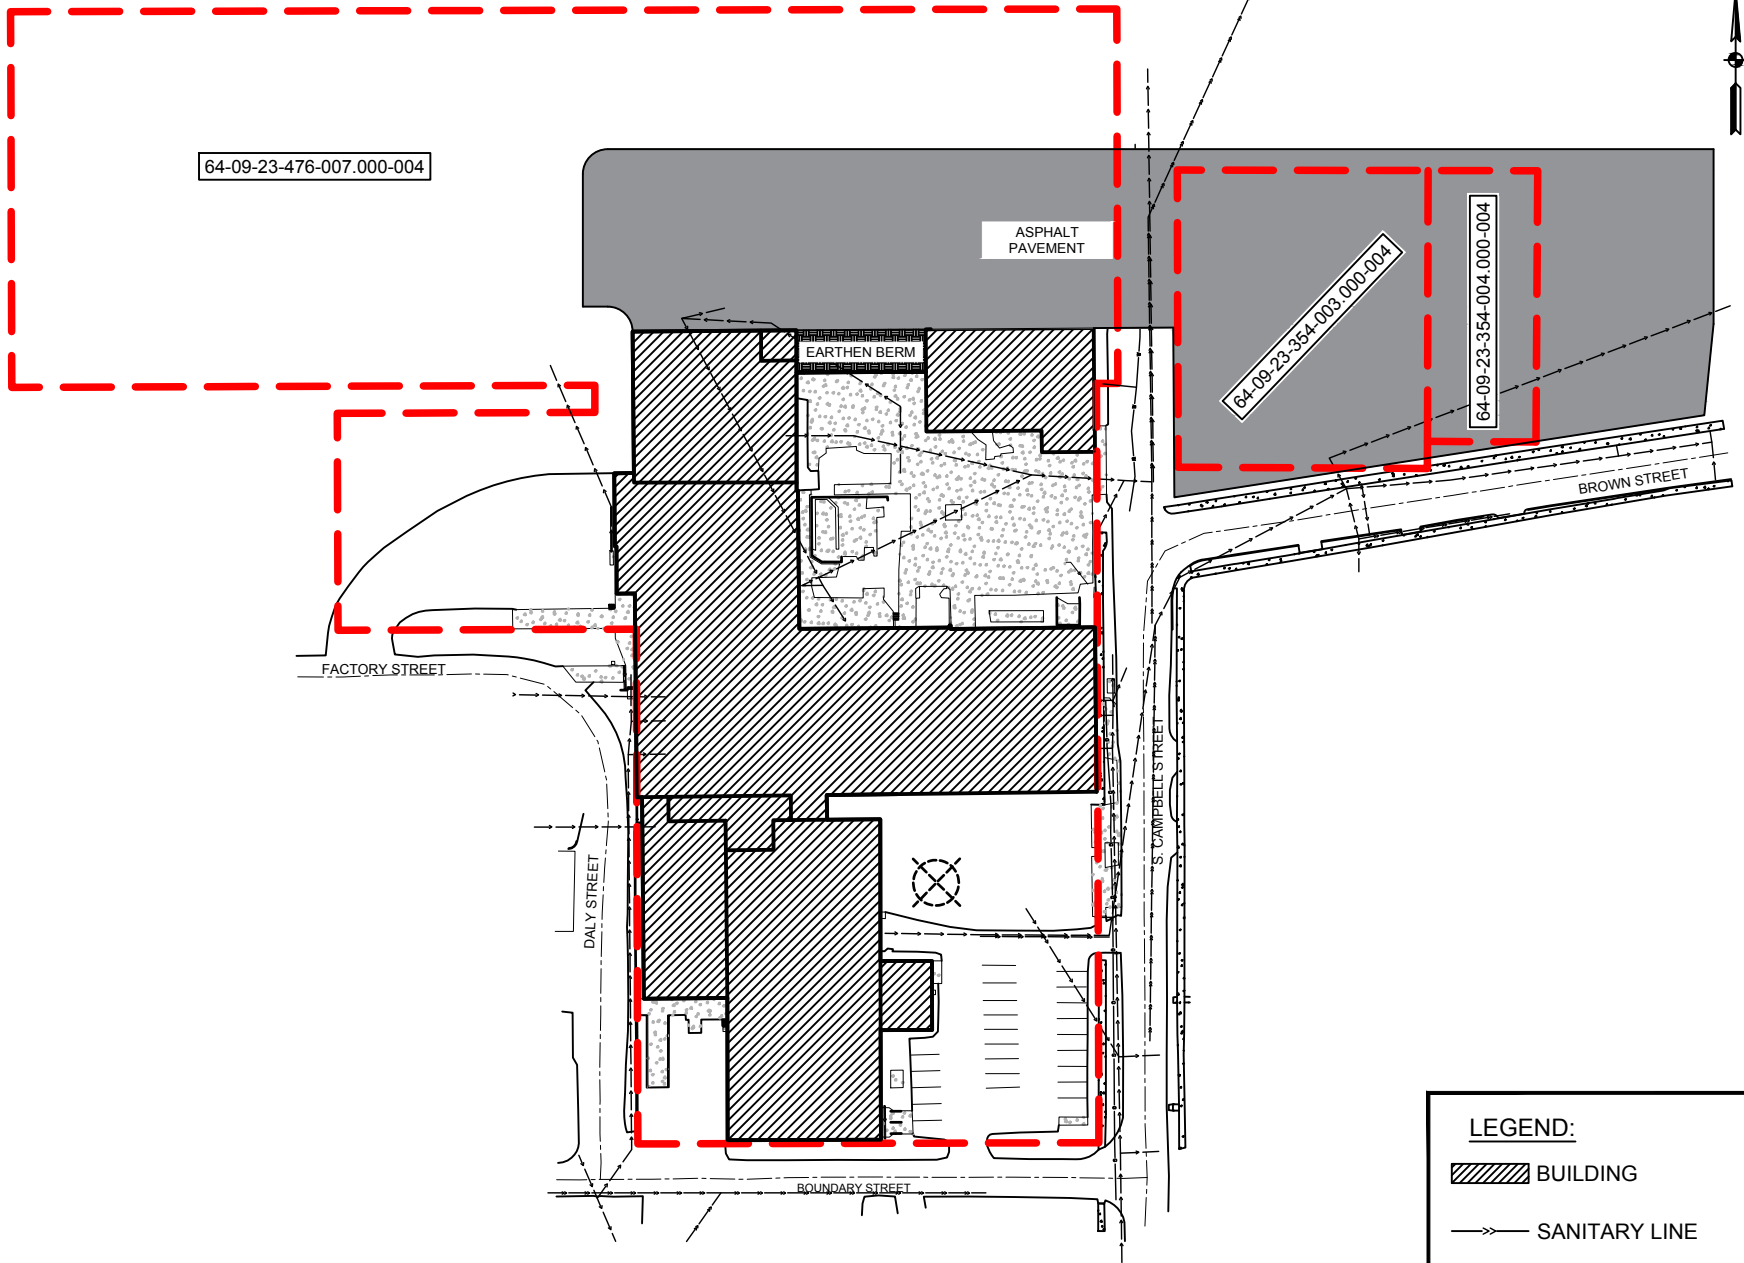

64-09-23-476-007.000-004

ASPHALT PAVEMENT

EARTHEN BERM

64-09-23-354-003.000-004

64-09-23-354-004.000-004

BROWN STREET


 
 
 


FACTORY STREET


DALY STREET

S. CAMPBELL STREET

BOUNDARY STREET

LEGEND:

-  BUILDING
-  SANITARY LINE
-  STORM SEWER
-  WATER LINE
-  GAS LINE
-  PARCEL BOUNDARIES

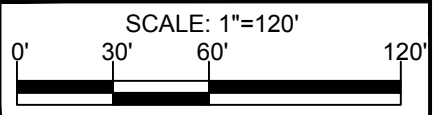

SHEET 2 OF 2
DRAWING NUMBER

2

UTILITIES AND BUILDINGS MAP

COMFORT LETTER REQUEST
VALPARAISO REDEVELOPMENT COMMISSION
258 S. CAMPBELL STREET
INDIANA

DRAWN BY: N. SCHIR
DESIGNED BY: Z. HEINE
APPROVED BY: Z. HEINE
DATE: JAN. 30, 2017
PROJECT NUMBER: 17.1017

NO.	REVISION	BY	DATE

AMERECO, INC.
CONSULTING ENGINEERS-PROJECT MANAGERS
54 WICHIGAN AVENUE
VALPARAISO, IN 46383 219-531-0531